


Claysburg - 28x55 Sussex West - Redman Northwood - Full FP [S2S+RE] (3/

JASON 1-15-24
BAYSHORE - SUSSEX STOCK
FLIPPED SIDE TO SIDE

FLIP SIDE TO SIDE
6'8" PORCH
GARAGE PREP
FIRE RATED DOOR
OPT. ISLAND
SGD IN DR & M.BEDROOM
UPGRADED FURNACE DOOR
SHOWER IN M.BATH

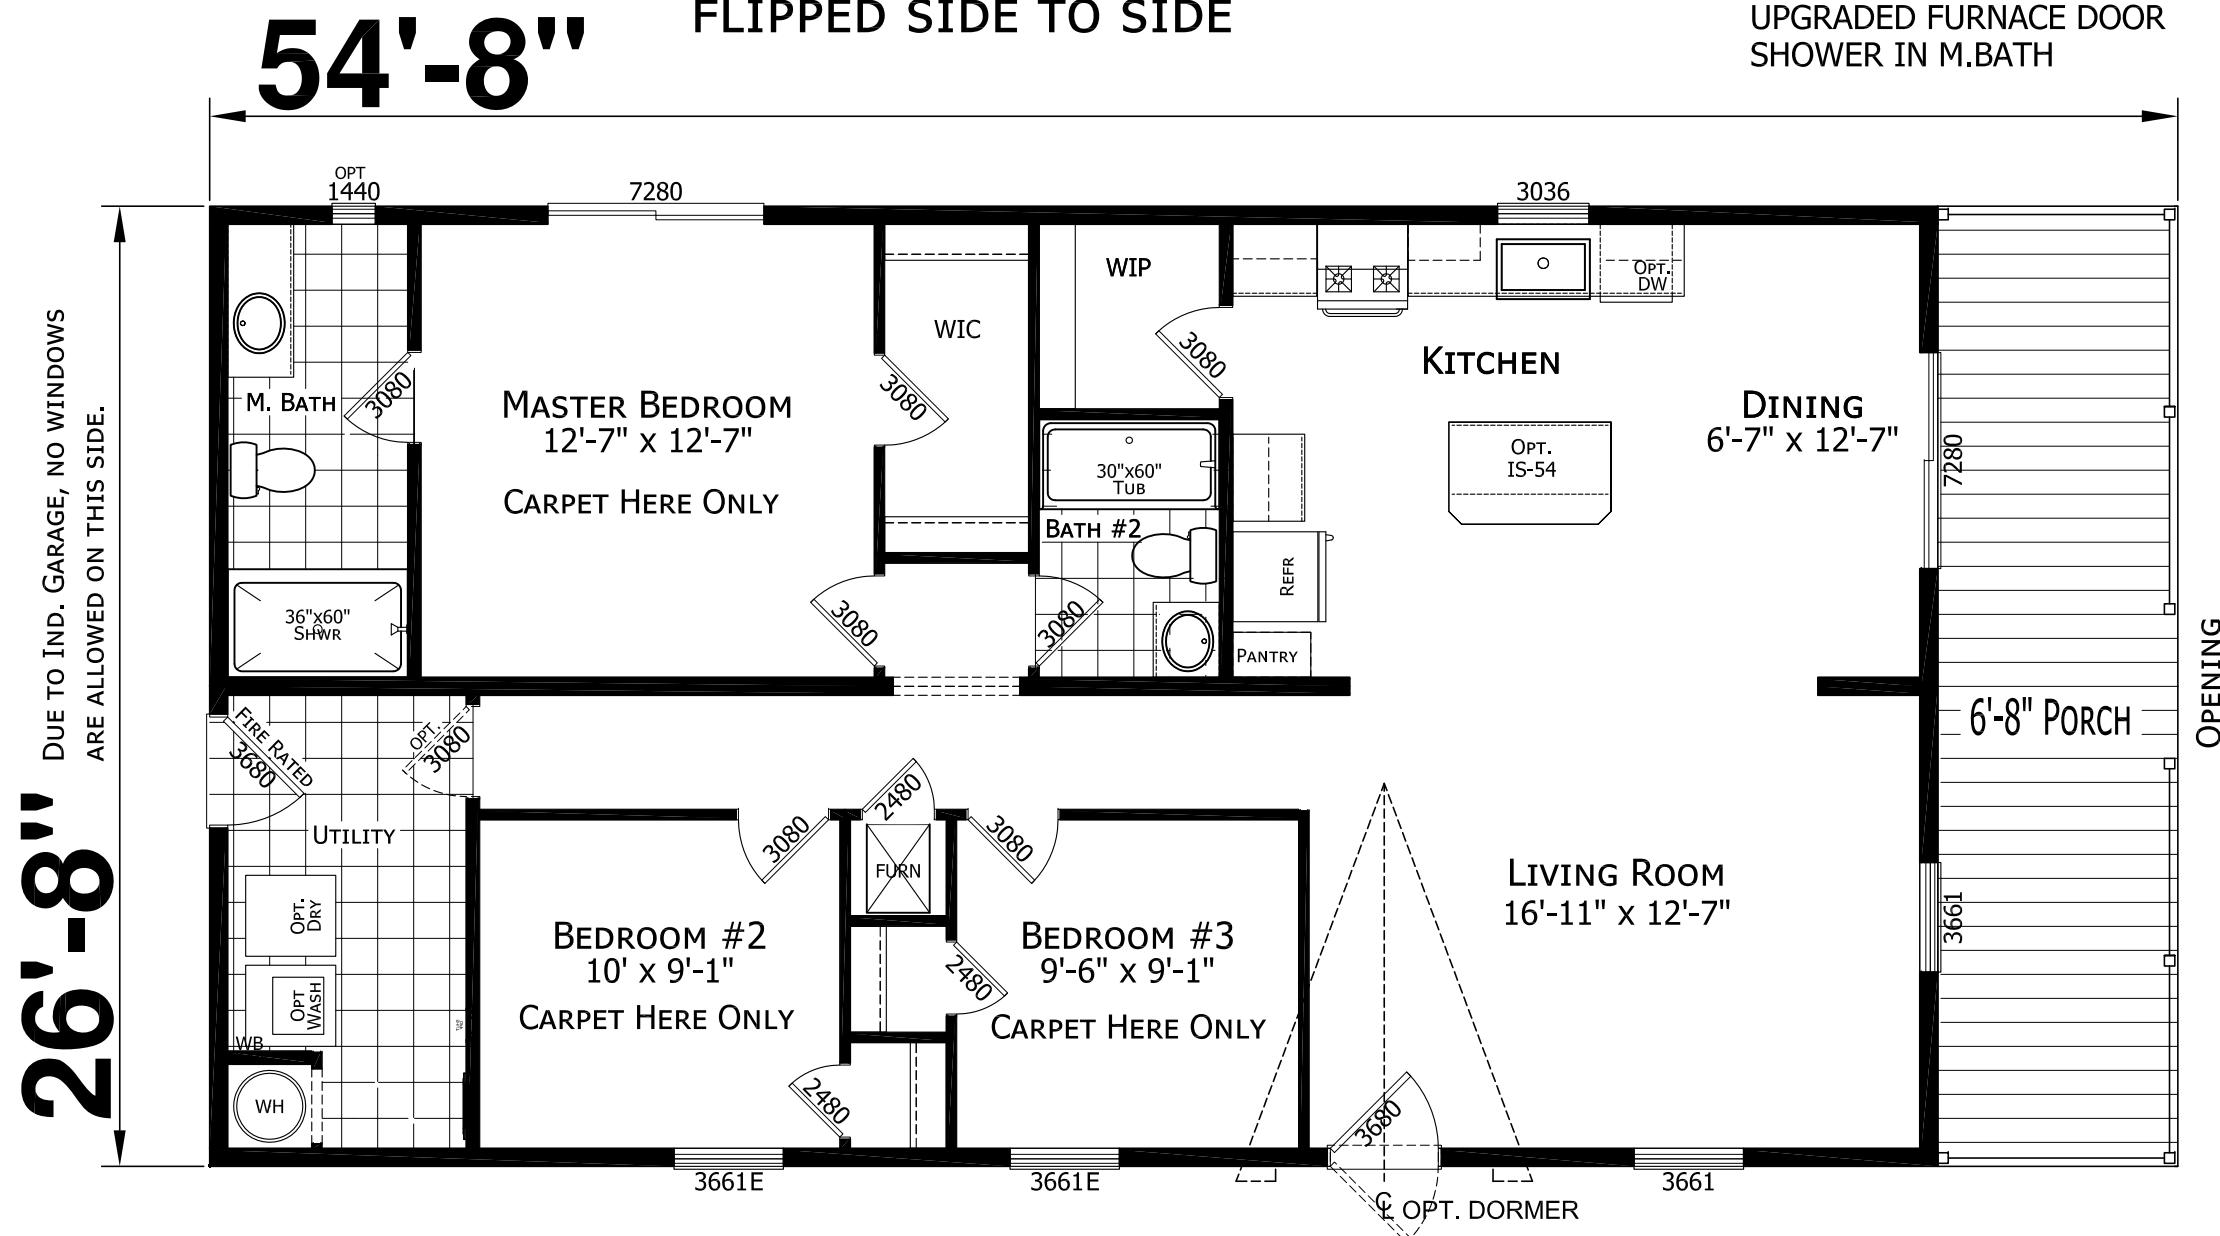

MODEL 122-07-A-8495-2

3 BEDROOM 2 BATH

3 BEDROOM 2
54'-8" x 26'-8"

51.8 x 26.5

1450 3Q
03-22-24

ALMOST ALL PLANK T/O

REV. 3-22-2

AES

1/20/2025

L-101
07

PROPRIETARY AND CONFIDENTIAL
SE DRAWINGS AND SPECIFICATIONS ARE ORIGINAL,
TARY AND CONFIDENTIAL MATERIALS OF CHAMPION.
COPYRIGHT © 1976-2025 BY CHAMPION

CHAMPION

MANUFACTURED BEAUTIFULLY™

P.O. BOX 343, OFF RT. 220, CLAYSBURG, PA 16625
101 GARDEN SPOT RD. EPHRATA, PA 17522

MODIFICATION

PROJECT: 122-07-A-8495-2
54'-8" x 26'-8"
3 BD 2 BT

TITLE: LITERATURE PLAN

SHEET:

L-101
07

C:\Users\rschroeder\DC\ACCDocs\Champion Home Builders\Claysburg\Project Files\SALES-SPECULATION\2023-CUSTOM\122-07-A-8495-23-3Bed-FlipS2S-6ft8Porch-GaragePrep-SGD-JSS4-Jason-Rayshore-Sussex-1-1B-24-1.pwg 1/1/2025 1:24:09 PM; Adobe PDF
DATE: 03-22-24 NEW FLOOR PLAN

BANK PACKAGE

ARCHITECTURAL DRAWINGS

CHAMPION 
Home Builders, Inc.


(PLANT #007)
PO BOX 343, OFF RT. 220
CLAYSBURG, PA 16625

(PLANT #122)
101 GARDEN SPOT RD.
EPHRATA, PA. 17522

** ALL SPECIFICATIONS ARE SUBJECT TO CHANGE WITHOUT NOTICE AND/OR OBLIGATION
** WINDOW AND DOOR PLACEMENT MAY VARY - SEE FLOOR PLAN -

NOTES:

ALL DOUBLE SECTION HOMES MANUFACTURED
BY REDMAN HOMES INC. COMPLY
WITH CURRENT REQUIREMENTS OF THE
FEDERAL MANUFACTURED HOUSING CONSTRUCTION
AND SAFETY STANDARDS.
REFER TO FOUNDATION DRAWINGS AND SET-UP
MANUAL FOR FURTHER REQUIREMENTS.

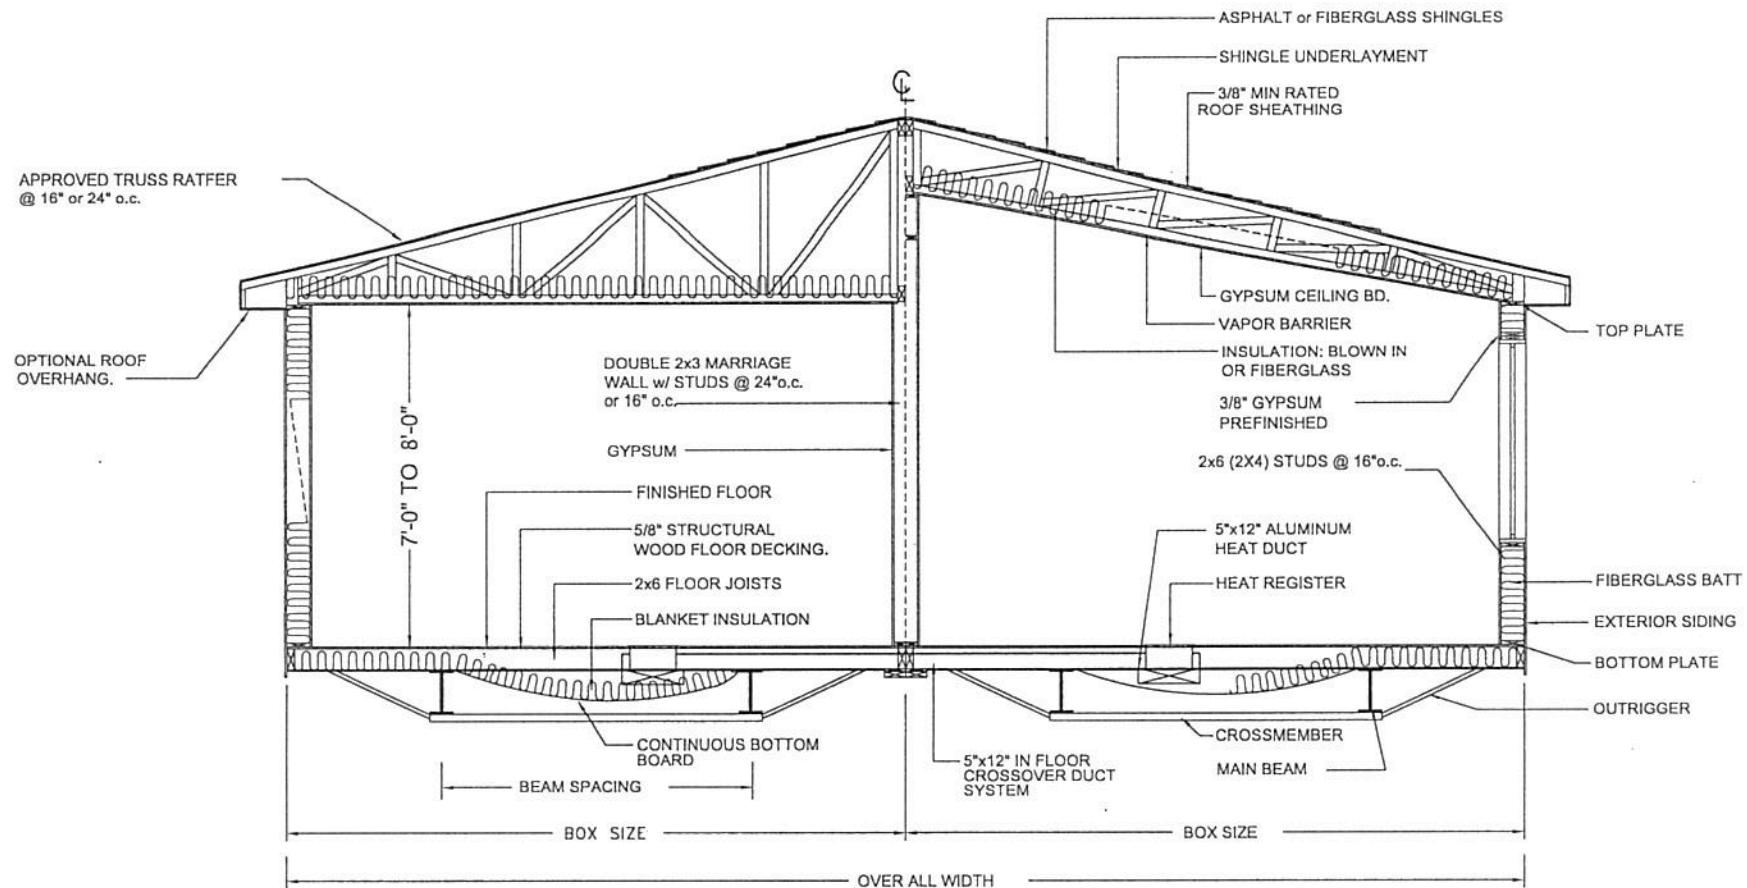

CHAMPION
HOME BUILDERS INC.

NOTES:
ALL SPEC'S SUBJECT TO CHANGE
WITHOUT NOTICE OR OBLIGATION.


MODIFICATIONS

**TYPICAL DOUBLE WIDE
BUILDING SECTION PLAN**

SHEET:
A-101

DRAWN BY: _____ DATE: _____

SCALE: M:\ENG\Bank Package\ELABNATION-BANK\BANK-PACKAGE\this one.dwg, 5/29/2015 9:56:04 AM, Adobe PDF

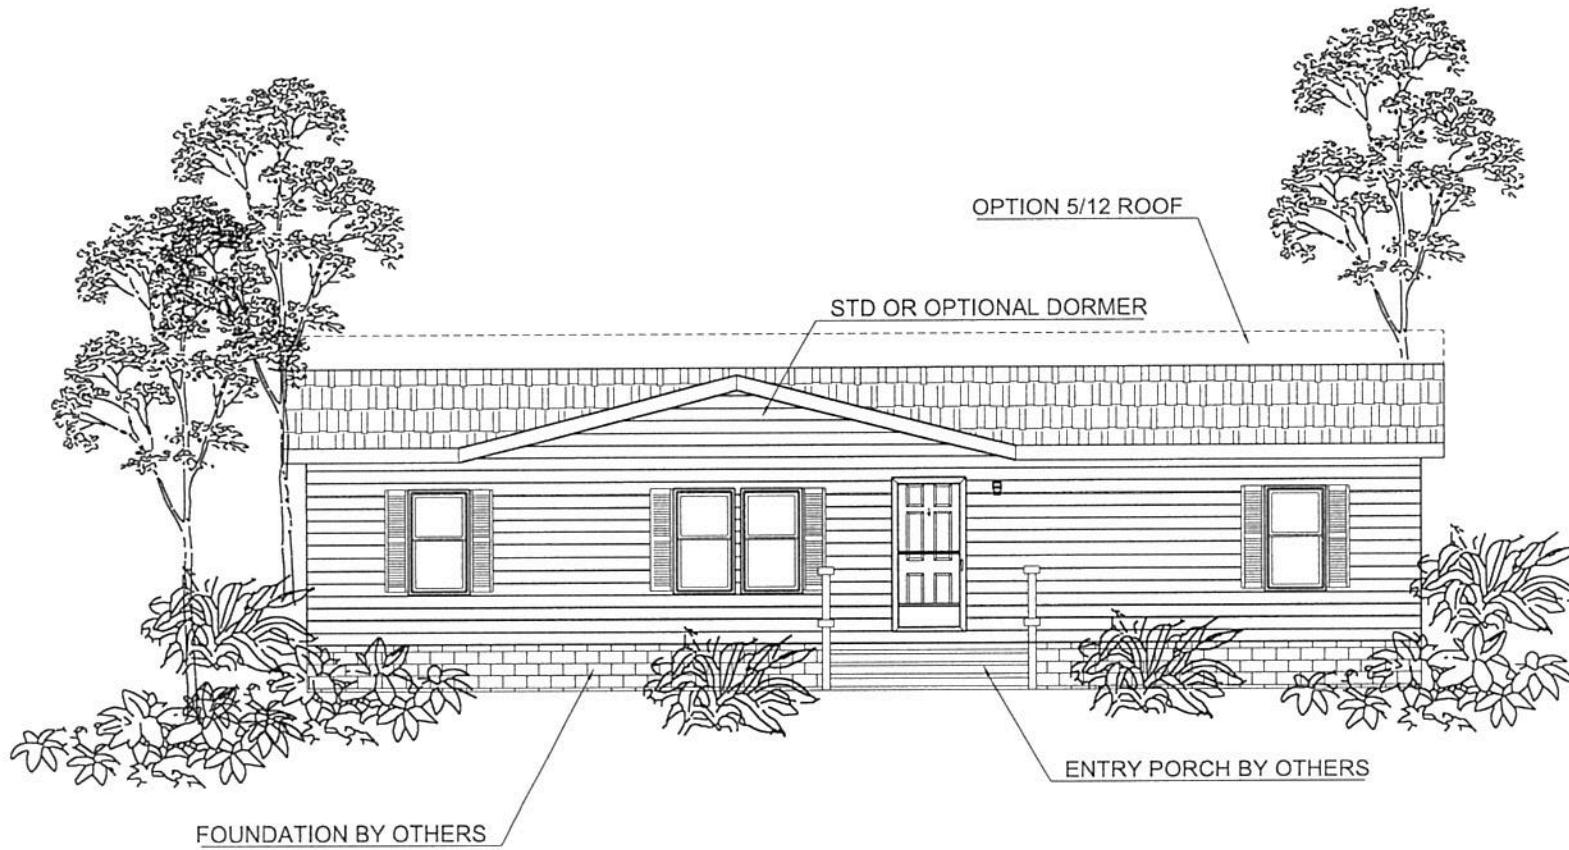

FRONT ELEVATION

CHAMPION
HOME BUILDERS INC.

NOTES:
ALL SPEC'S SUBJECT TO CHANGE
WITHOUT NOTICE OR OBLIGATION.
WINDOW AND DOOR PLACEMENT
MAY VARY PER PLAN.

MODIFICATIONS


**TYPICAL EXTERIOR
ELEVATIONS**

SHEET:


EV-101

DRAWN BY: STAFF DATE: JAN. 1, 2001


SCALE: 1/8 M^{IN}ING Barik Package\EL ELEVATION-BANK\BANK-PACKAGE this one.dwg, 5/29/2015 9:56:44 AM, Adobe PDF

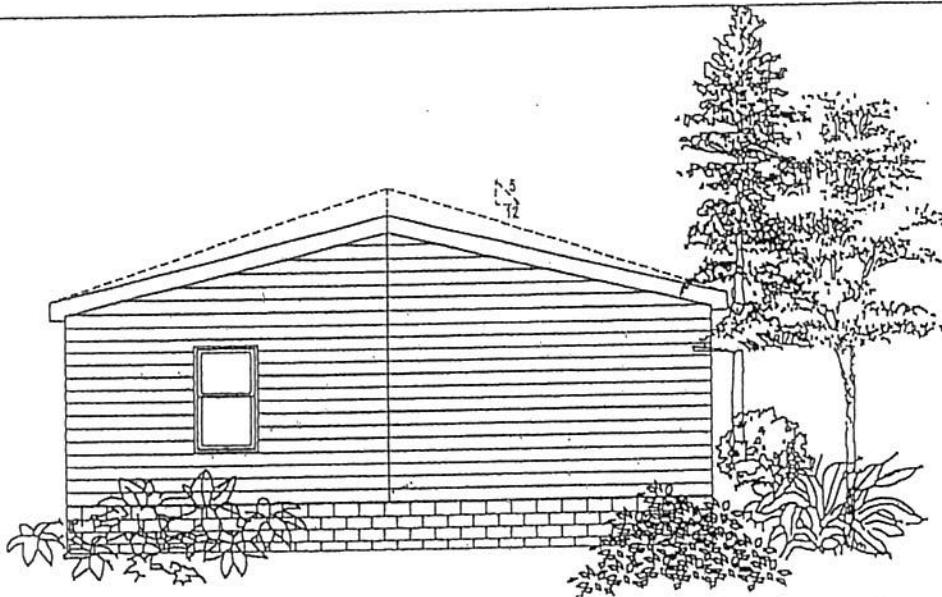

LEFT SIDE ELEVATION

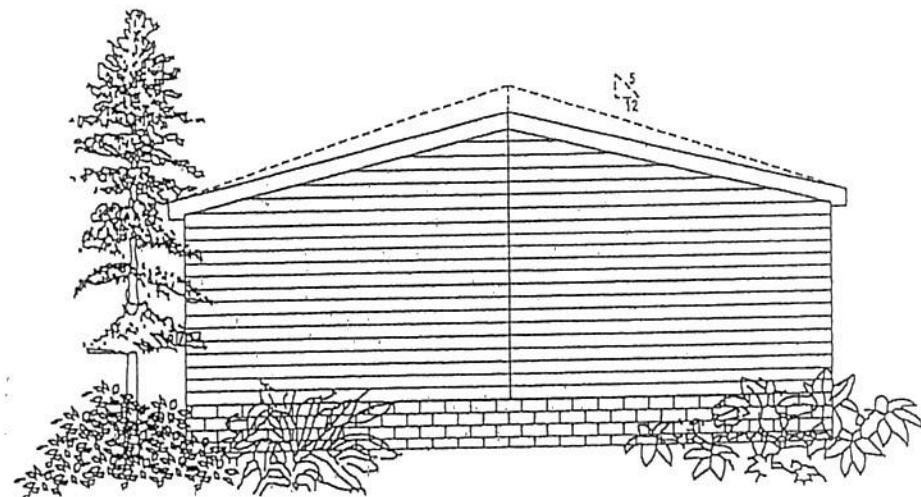

RIGHT SIDE ELEVATION

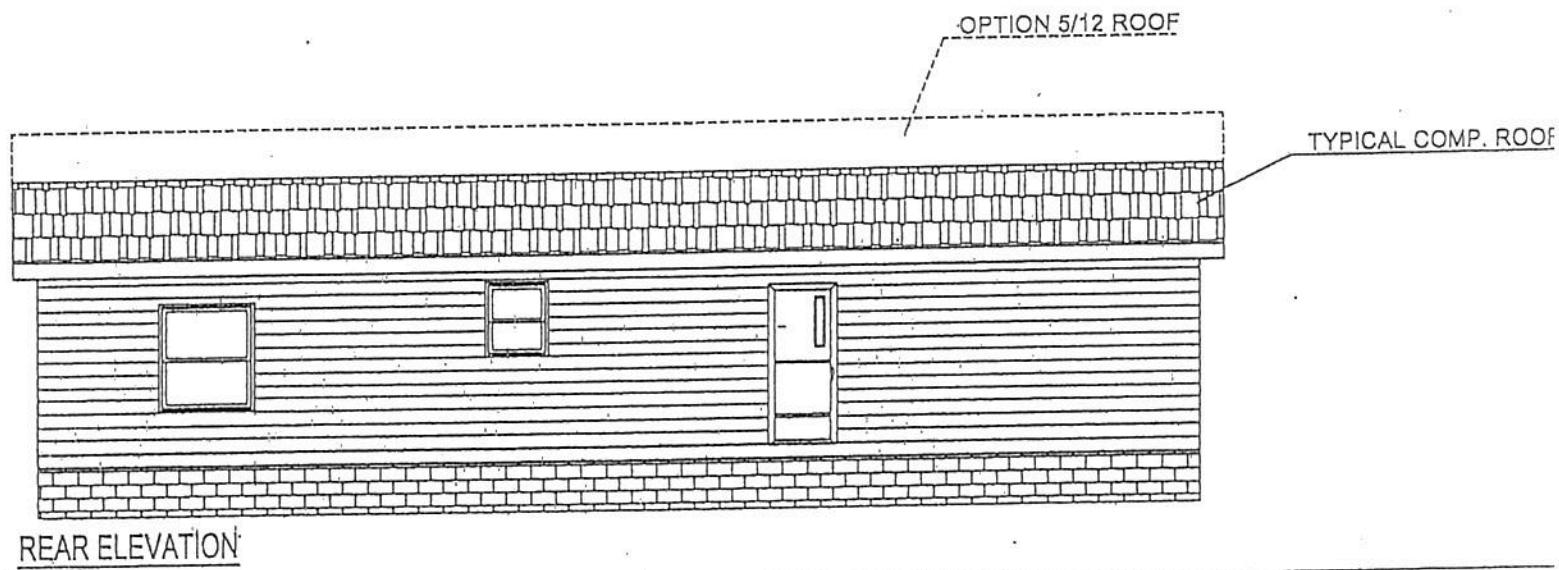

REAR ELEVATION

CHAMPION
HOME BUILDERS INC.

NOTES:
ALL SPEC'S SUBJECT TO CHANGE
WITHOUT NOTICE OR OBLIGATION.
WINDOW AND DOOR PLACEMENT
LIAU LADY DEE DEAN

MODIFICATIONS	

**TYPICAL
SIDE ELEVATIONS**

DRAWN BY: STAFF

DATE: JAN. 1, 2001

SHEET:
EV-102